


PLAN VIEW

NOTE: METALLIC LOCATING WIRE TO BE INSTALLED WITH ALL PIPING AND SECURED TO ALL VALVE BOXES/MANHOLE

SCREW STYLE CURB BOX SIMILAR TO AY MCDONALD 5700 SERIES—MODEL 5700S APPROPRIATELY SIZED FOR VARIABLE DEPTHS. LIDS SHALL BE LABELED SEWER W/ BRASS PENTAGON PLUG (TYP.)

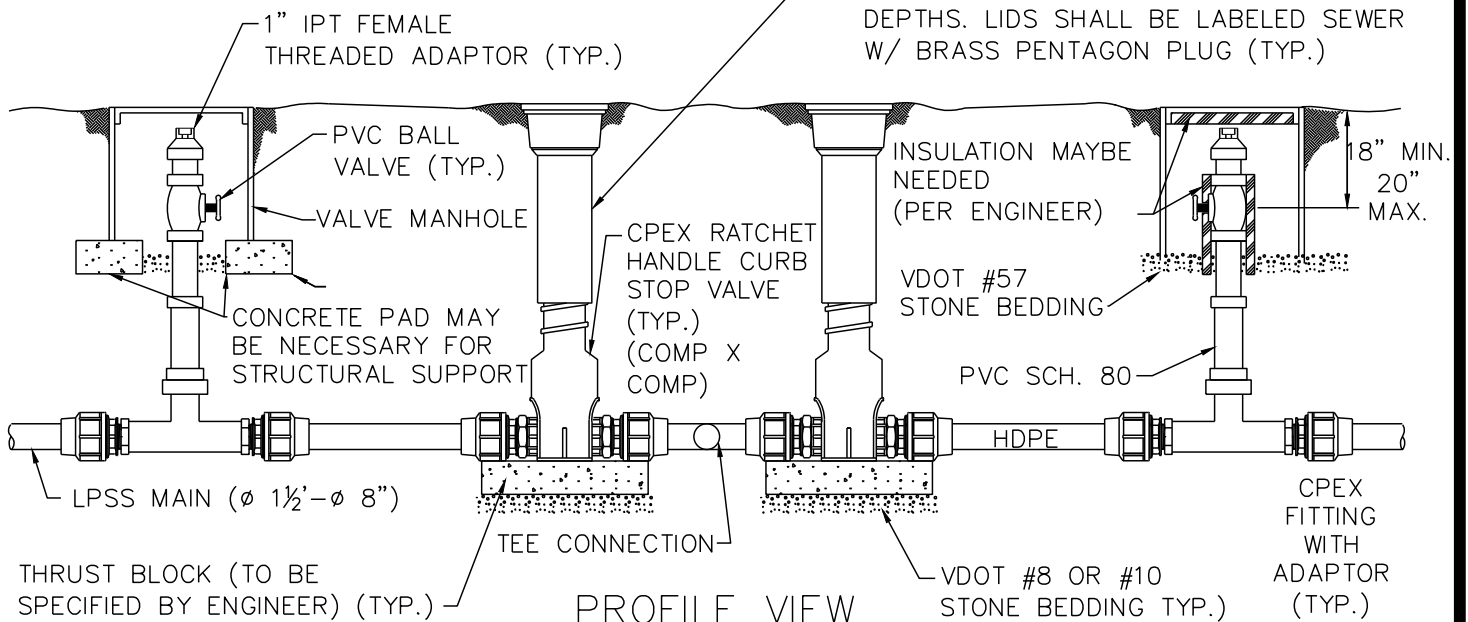

PROFILE VIEW



THE CITY OF LYNCHBURG

LPFM—FLUSHING CLEANOUT PIPE INTERSECTION

USE WITH THE CITY OF LYNCHBURG STANDARD SPECIFICATIONS ONLY

SCALE:
NOT TO SCALE

REVISION DATE:
12-12-2014

DETAIL #
27.31

SHEET #:
1 OF 1